


# Carton

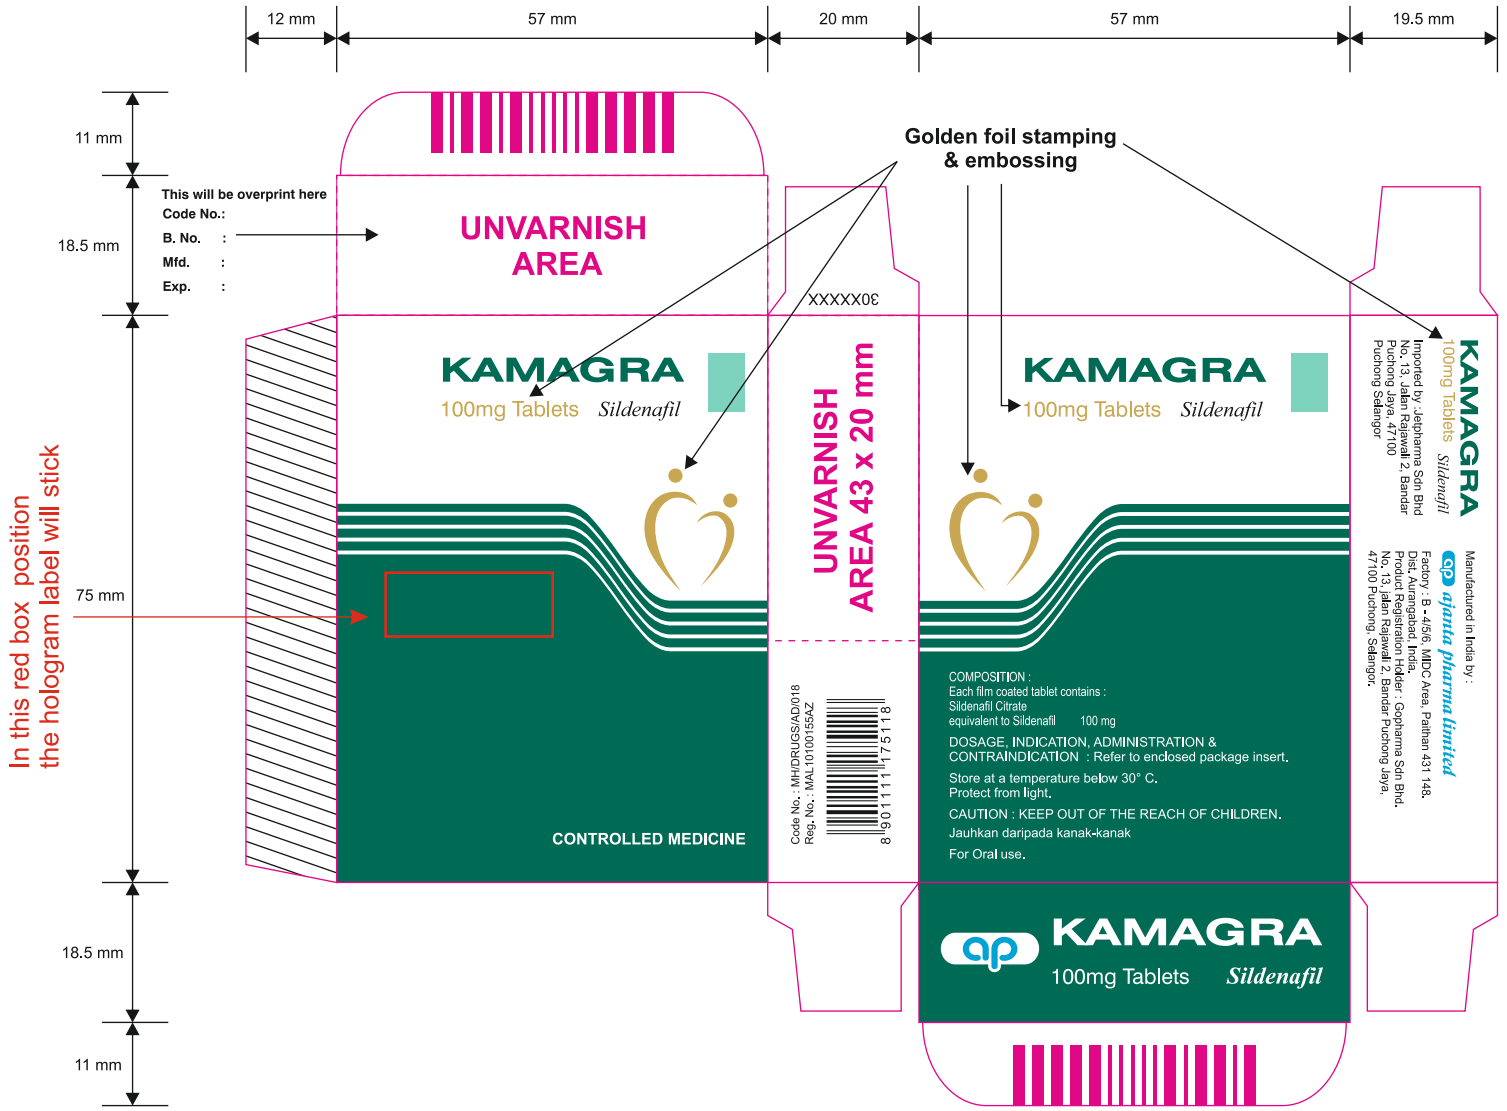

In this red box position the hologram label will stick

**Note : For Green colour use RI 9689 kamagra green coats of India**



ajanta pharma limited		Packaging Department	
Name & Signature		For : Export Market	Co-ordinator Name : Prakash
Checked By : _____		Software : Corel Draw	Date : 27.09.2022
Verified By : _____		New Item Code : 30XXXXX	Item Type : Carton
Approved By : _____		Product Name : Kamagra 100 mg Tabs.	Artist Name : Vijay
Date : _____		Material : 300 GSM ITC FBB Board (Elmac Cartonator) (RTI)	Earlier Item Code : P29068
		Actual Size : 57 x 20 x 75 mm	Folding Size : NA
		Print Repeat : NA	Drawing No. : C-100-1303-313
		CMYK / Pantone : Match as per sample attached.	
		Reason for Change : Registered Trade mark removed, Registration no. & address updated as per buyer requirement.	
<b>Front Panel:</b> 		<b>Back Panel / Side Panel</b> Composition <input type="checkbox"/> Barcode <input checked="" type="checkbox"/> Colour <input type="checkbox"/> Warnings / Schedule H <input type="checkbox"/> Dosage <input type="checkbox"/> Caution / Schedule G <input type="checkbox"/> Storage <input type="checkbox"/> Statutory Contents <input type="checkbox"/> Made in India <input type="checkbox"/> Directions for use <input type="checkbox"/> Company's Name <input type="checkbox"/> Neutral code <input type="checkbox"/> H.O.Address <input type="checkbox"/> Factory + H.O.Address <input type="checkbox"/> Factory Address <input type="checkbox"/> Red line <input type="checkbox"/> Toll Free No. / Email ID <input type="checkbox"/> Other <input type="checkbox"/>	
		<b>Side Panels</b> BRAND NAME <input type="checkbox"/> PTN <input type="checkbox"/> CKL <input type="checkbox"/> CTGN <input type="checkbox"/> LL <input type="checkbox"/> TP <input type="checkbox"/> DHJ <input type="checkbox"/> GHT <input type="checkbox"/> PMR <input type="checkbox"/> Others: <input type="checkbox"/> Item Code <input type="checkbox"/> Pharma Code <input type="checkbox"/> LIF <input type="checkbox"/> Colour Code <input type="checkbox"/> Printed License No. <input type="checkbox"/> Reference Sample <input type="checkbox"/> O.P.Zone / DGFT <input type="checkbox"/> Back-side Printing <input type="checkbox"/> MOH approved a/w <input type="checkbox"/> Change Parts <input type="checkbox"/> Buyer/IBM approval <input type="checkbox"/>	

NOTE TO PRINTERS: THE CD OUTPUT MAY / MAY NOT BE MATCHING WITH THE OUTPUT. FOR THIS COLOUR MATCH AS PER ATTACHED SAMPLE WITH A/W IF IT IS NOT MATCHING WITH THE GIVEN REFERENCE SAMPLE THE PMI/PROOF REJECTION WILL BE SUPPLIERS RESPONSIBILITY. FOR CARTON GRAIN DIRECTION PERPENDICULAR TO MAIN CREASE. / REMARK: BLOCK PROOF REQUIRE BEFORE PRINTING.